

NORTH ELEVATION (WEST HOUSE)




WEST ELEVATION (WEST HOUSE)




SOUTH ELEVATION (WEST HOUSE)



EAST ELEVATION (WEST HOUSE)

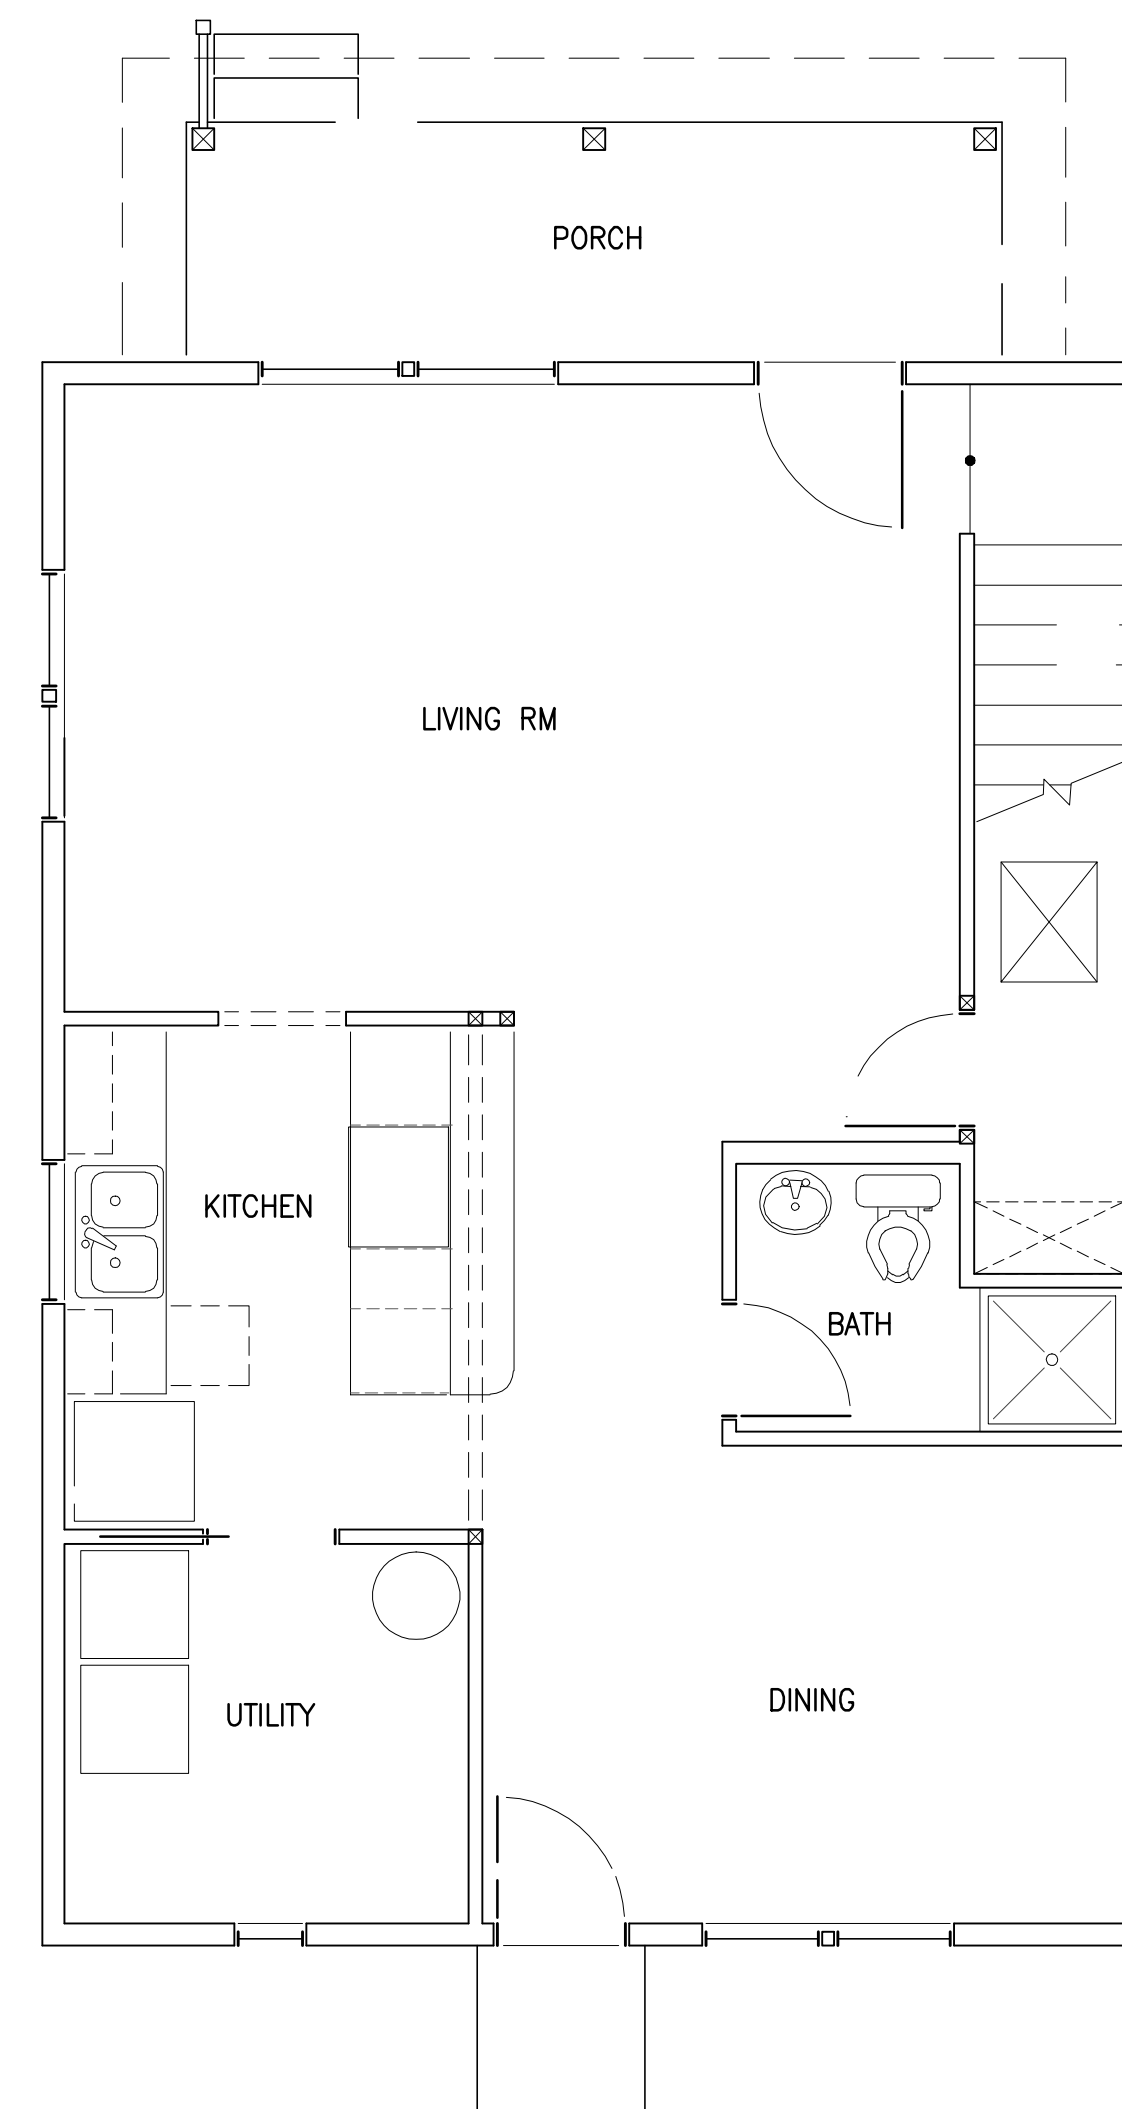

GROUND FLOOR PLAN

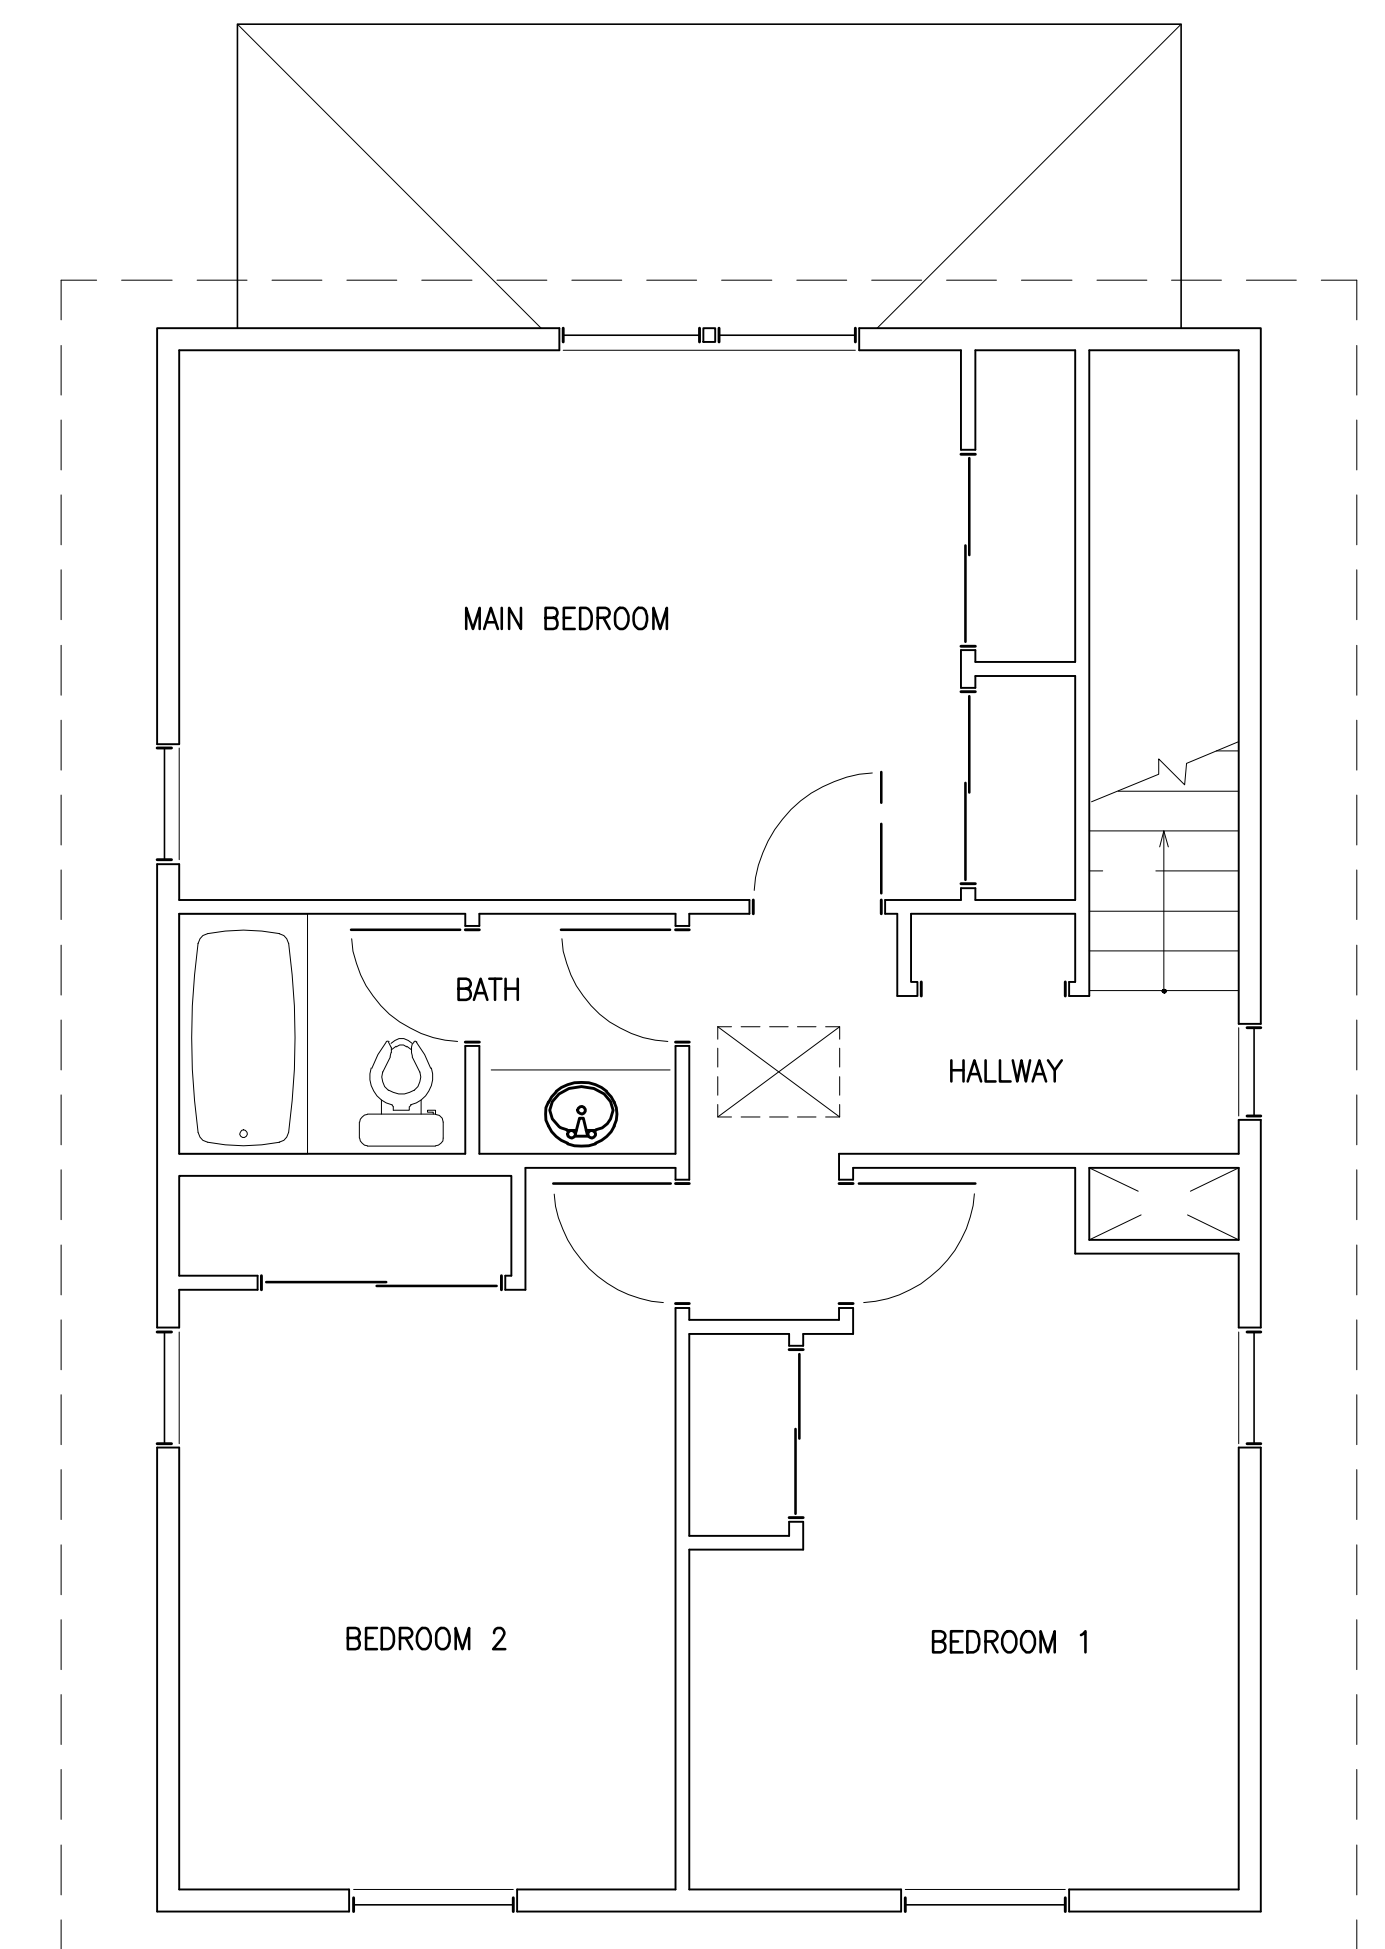

UPPER FLOOR PLAN