

50.55'

107.10'

107.07'

UPPER FLOOR PLAN


MAIN FLOOR & SITE PLAN



© Charles R. Gerke AIA, Architect
 230 SW 3rd St / Suite 204
 Corvallis, OR 97333 (541)757-0554

321A-323B NW 12th Street




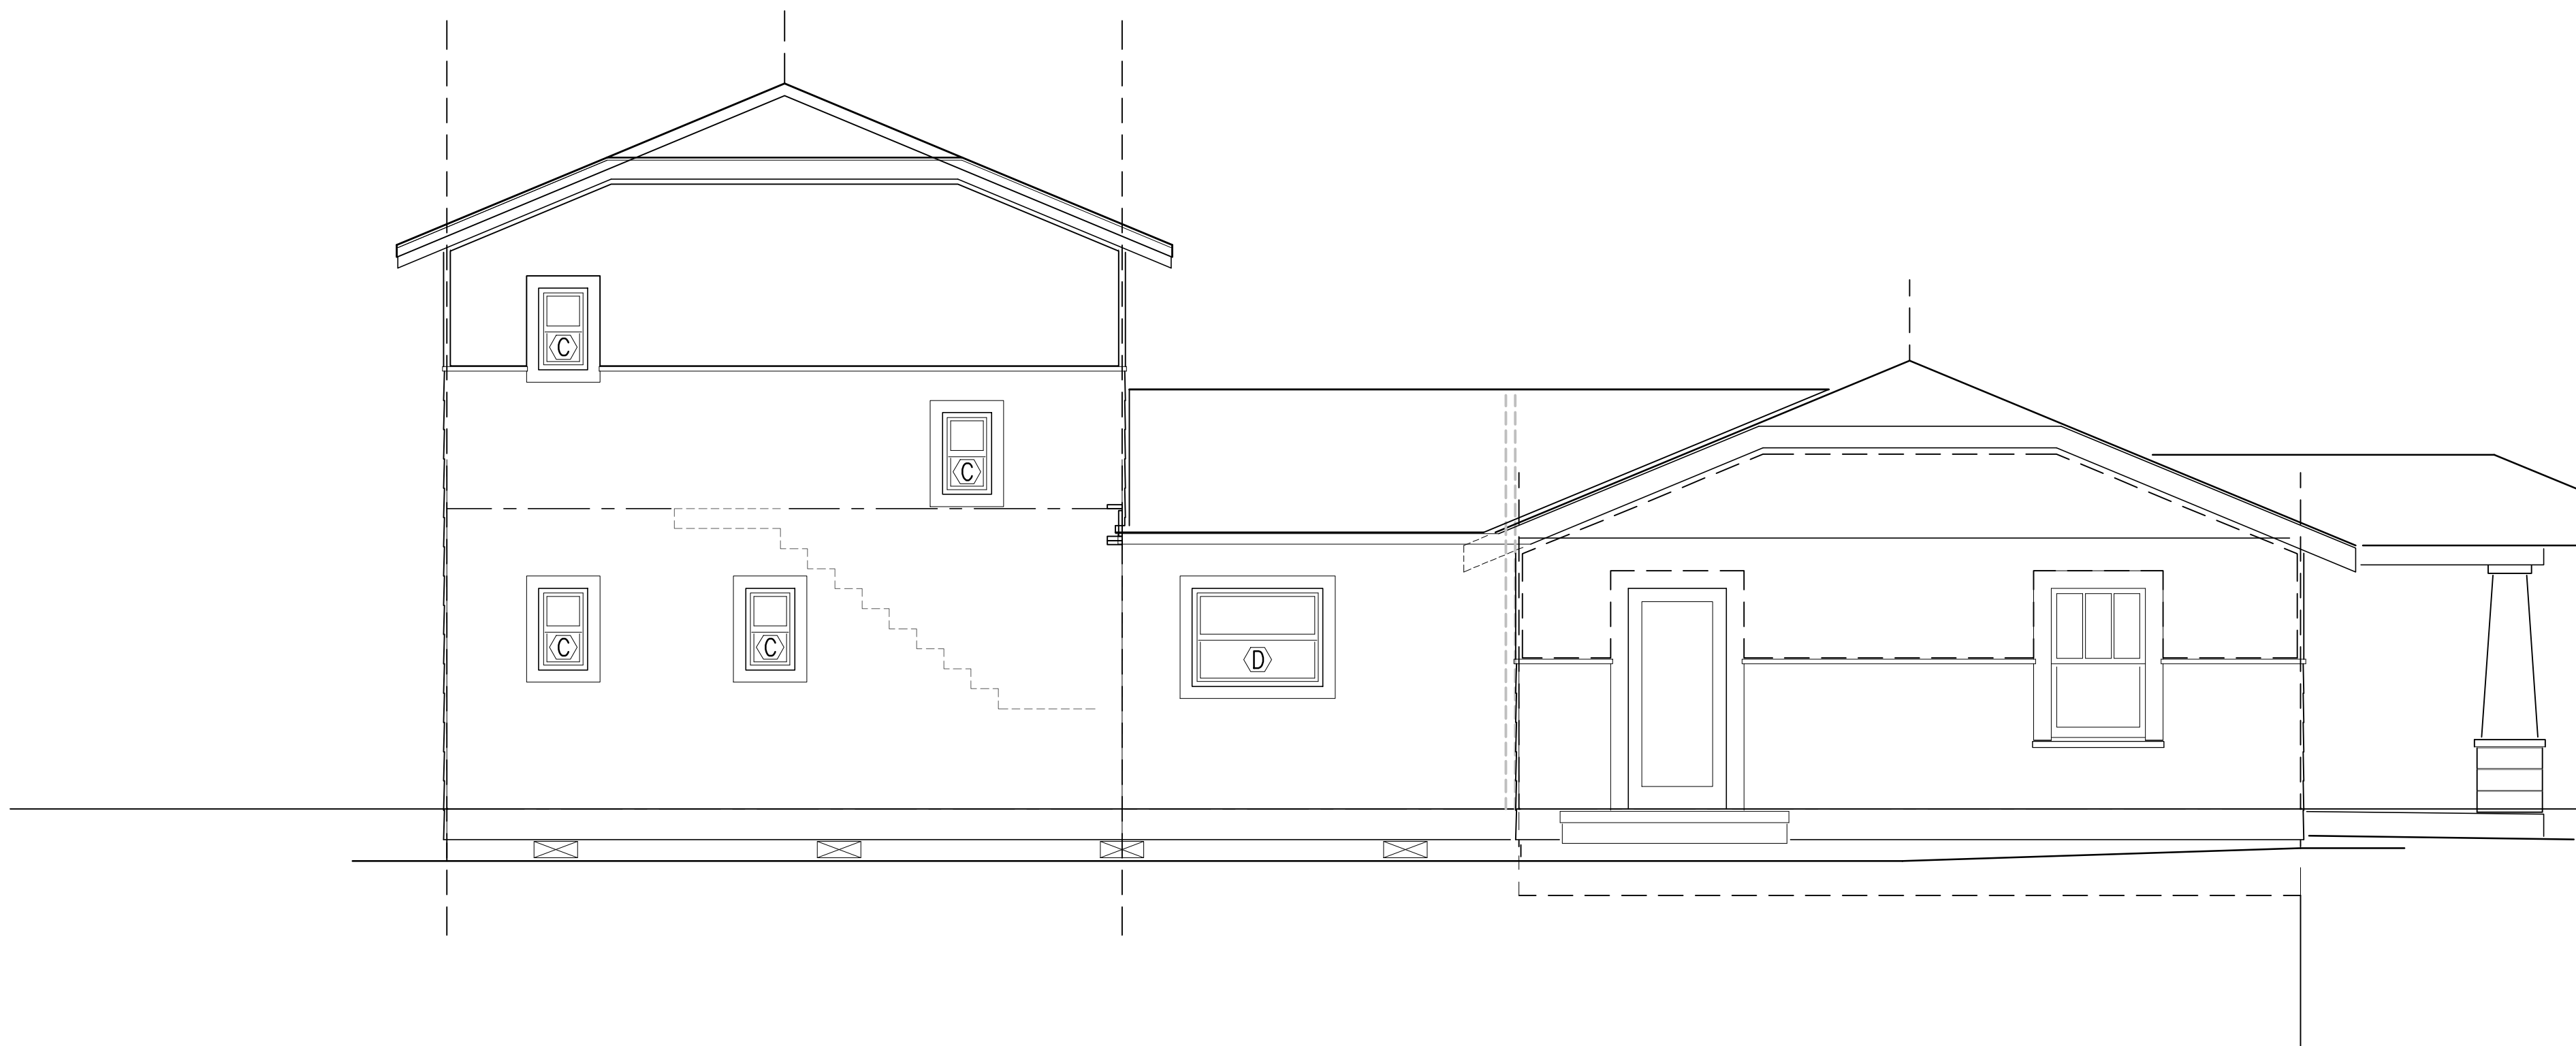


NORTH ELEVATION



WEST ELEVATION

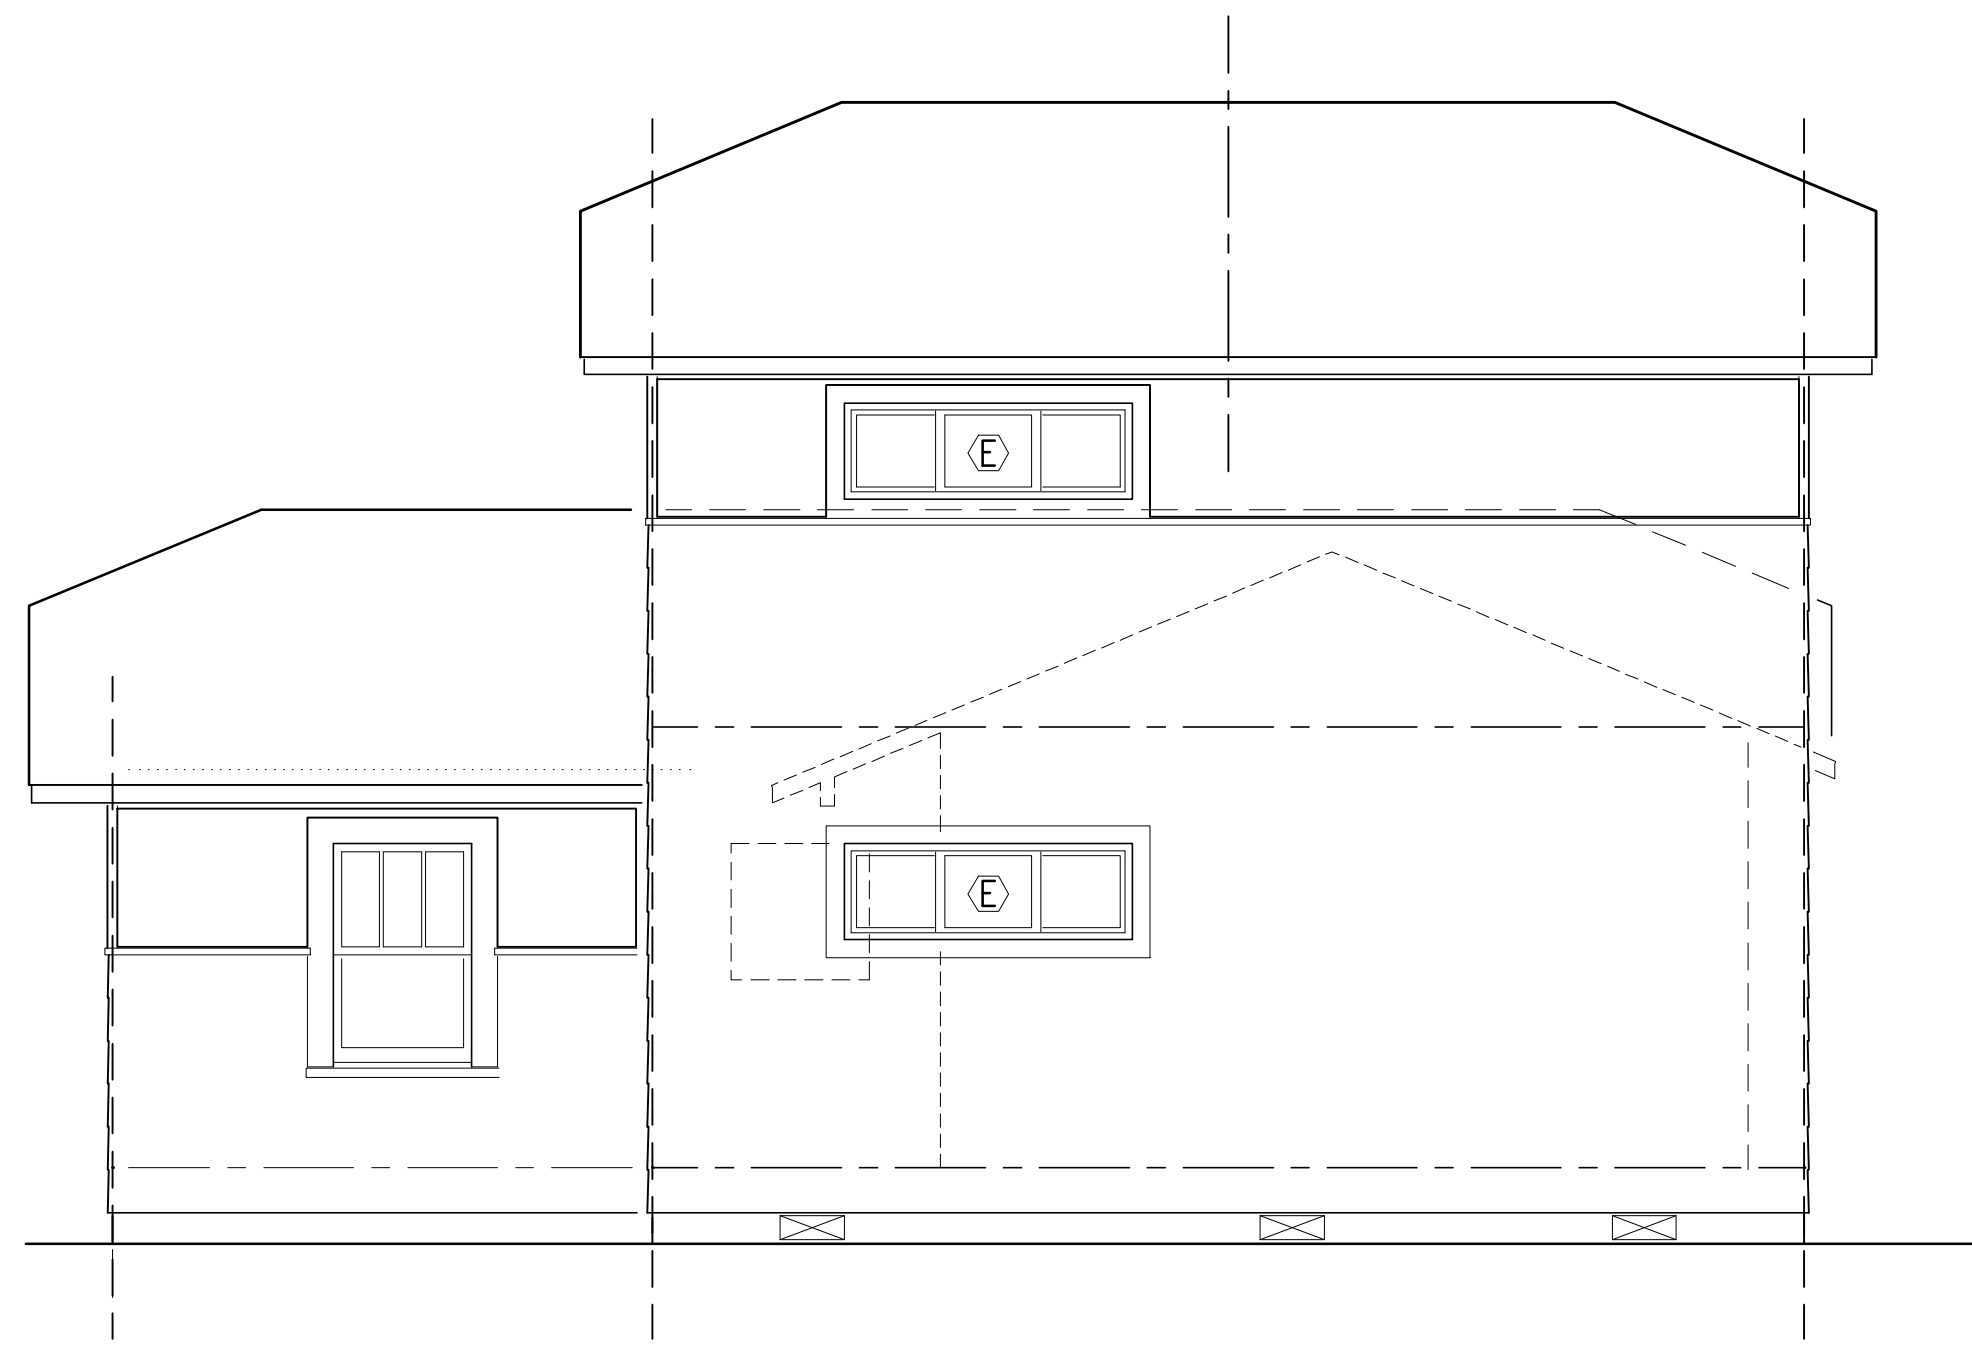

EAST ELEVATION

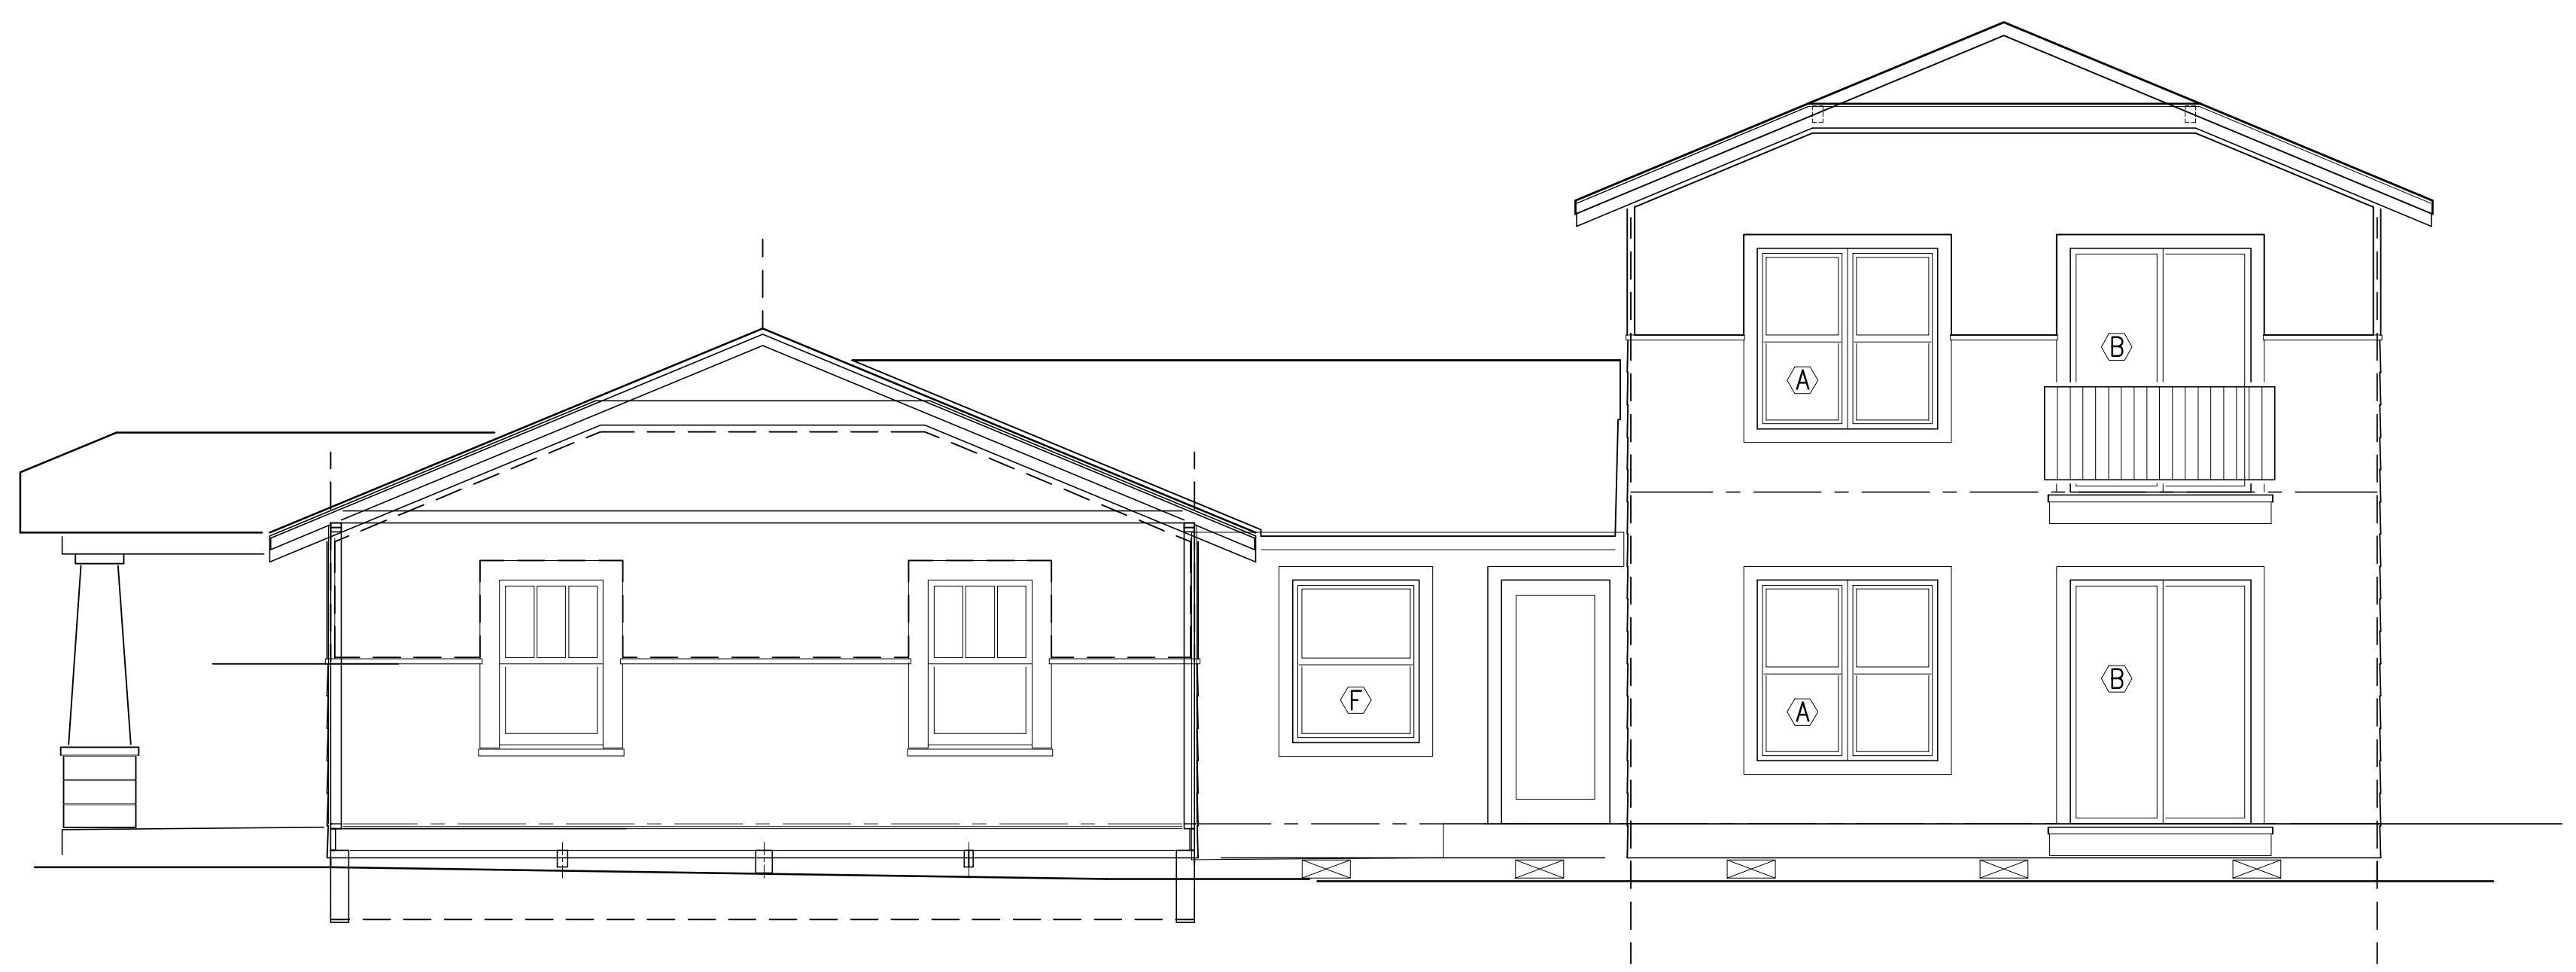

SOUTH ELEVATION